


PLEASE REFER TO E2 FOR FURTHER INFORMATION ON FLASHING COVER WIDTHS  
STRUCTURE SHOWN FOR ILLUSTRATION ONLY

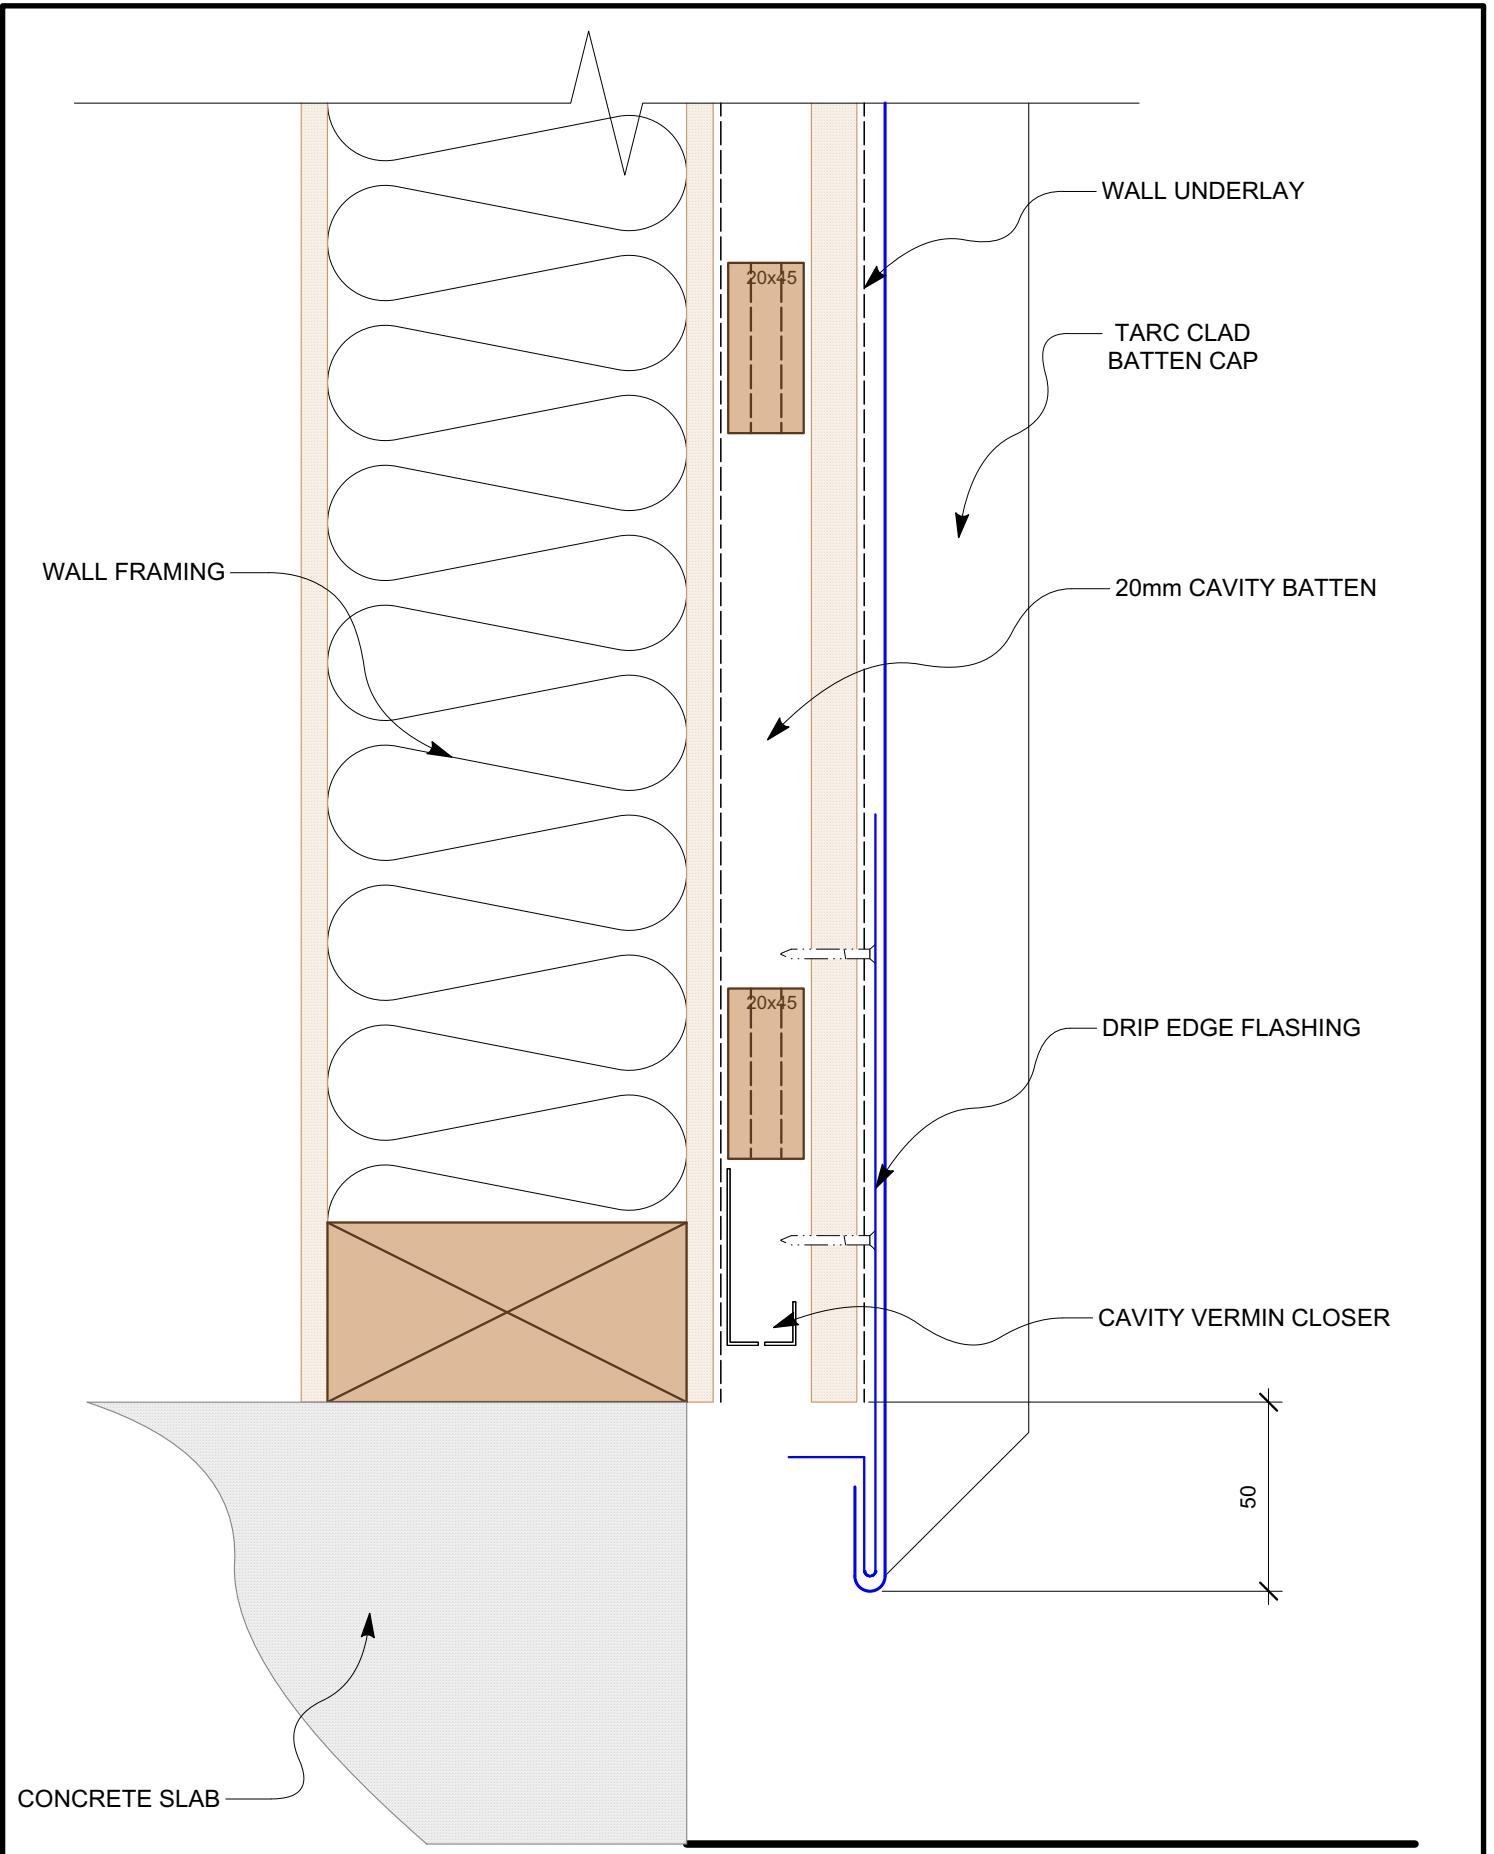

PLEASE REFER TO E2 FOR FURTHER INFORMATION ON FLASHING COVER WIDTHS  
 STRUCTURE SHOWN FOR ILLUSTRATION ONLY